


İLİ :ADANA  
İLÇESİ :SEYHAN  
MAHALLE :DÖŞEME  
ADA :MUHTELİF  
PARSEL :MUHTELİF

## 70 NOLU BÖLGE DÜZENLEME SINIRI HARİTASI

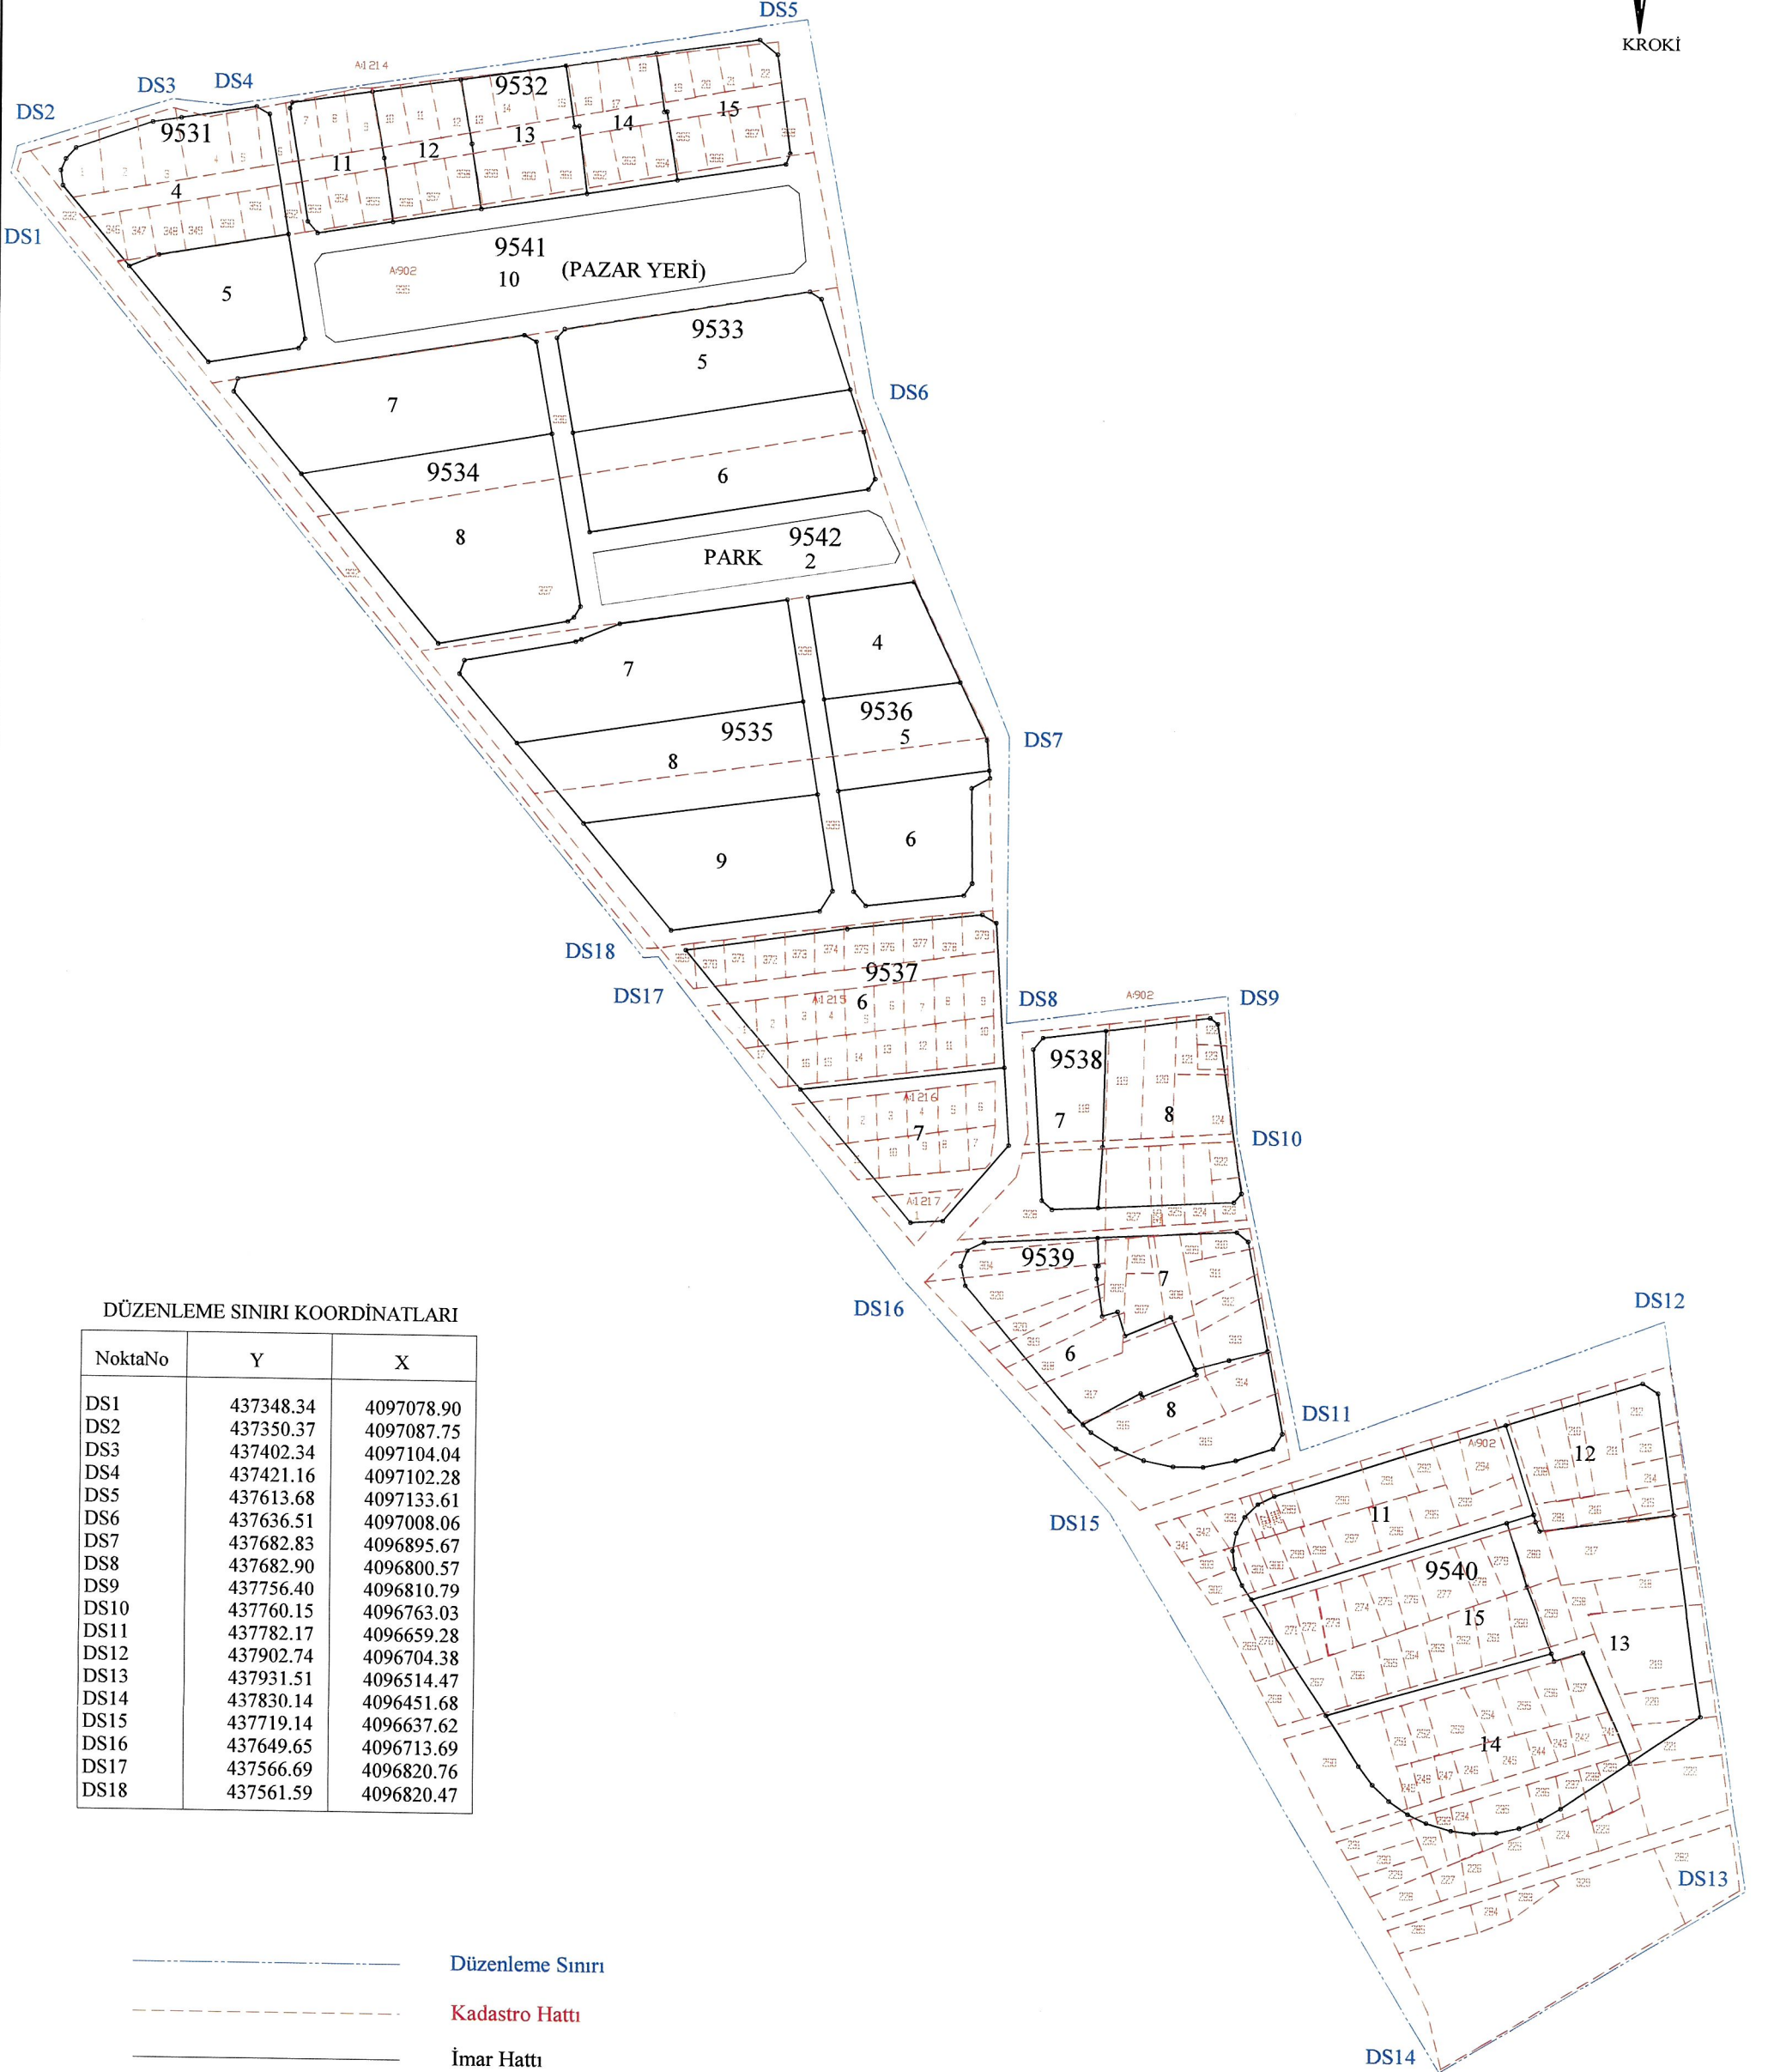

### DÜZENLEME SINIRI KOORDİNATLARI

NoktaNo	Y	X
DS1	437348.34	4097078.90
DS2	437350.37	4097087.75
DS3	437402.34	4097104.04
DS4	437421.16	4097102.28
DS5	437613.68	4097133.61
DS6	437636.51	4097008.06
DS7	437682.83	4096895.67
DS8	437682.90	4096800.57
DS9	437756.40	4096810.79
DS10	437760.15	4096763.03
DS11	437782.17	4096659.28
DS12	437902.74	4096704.38
DS13	437931.51	4096514.47
DS14	437830.14	4096451.68
DS15	437719.14	4096637.62
DS16	437649.65	4096713.69
DS17	437566.69	4096820.76
DS18	437561.59	4096820.47

----- Düzenleme Sınırı  
----- Kadastro Hattı  
----- İmar Hattı

DÜZENLEYEN	UYGUNDUR		KONTROL EDİLMİŞTİR
	BELEDİYE/ÖZEL İDARE/PROJE İDARESİ		KADASTRO MÜDÜRLÜĞÜ
ADI SOYADI	KONTROL EDEN	ONAYLAYAN	
TARİH			
İMZA			